


PENSILINA COMBI  
ÜBERDACHUNG COMBI  
SHELTERS COMBI

ORIGINAL  
**euroform** W<sup>®</sup>

MOD. 740


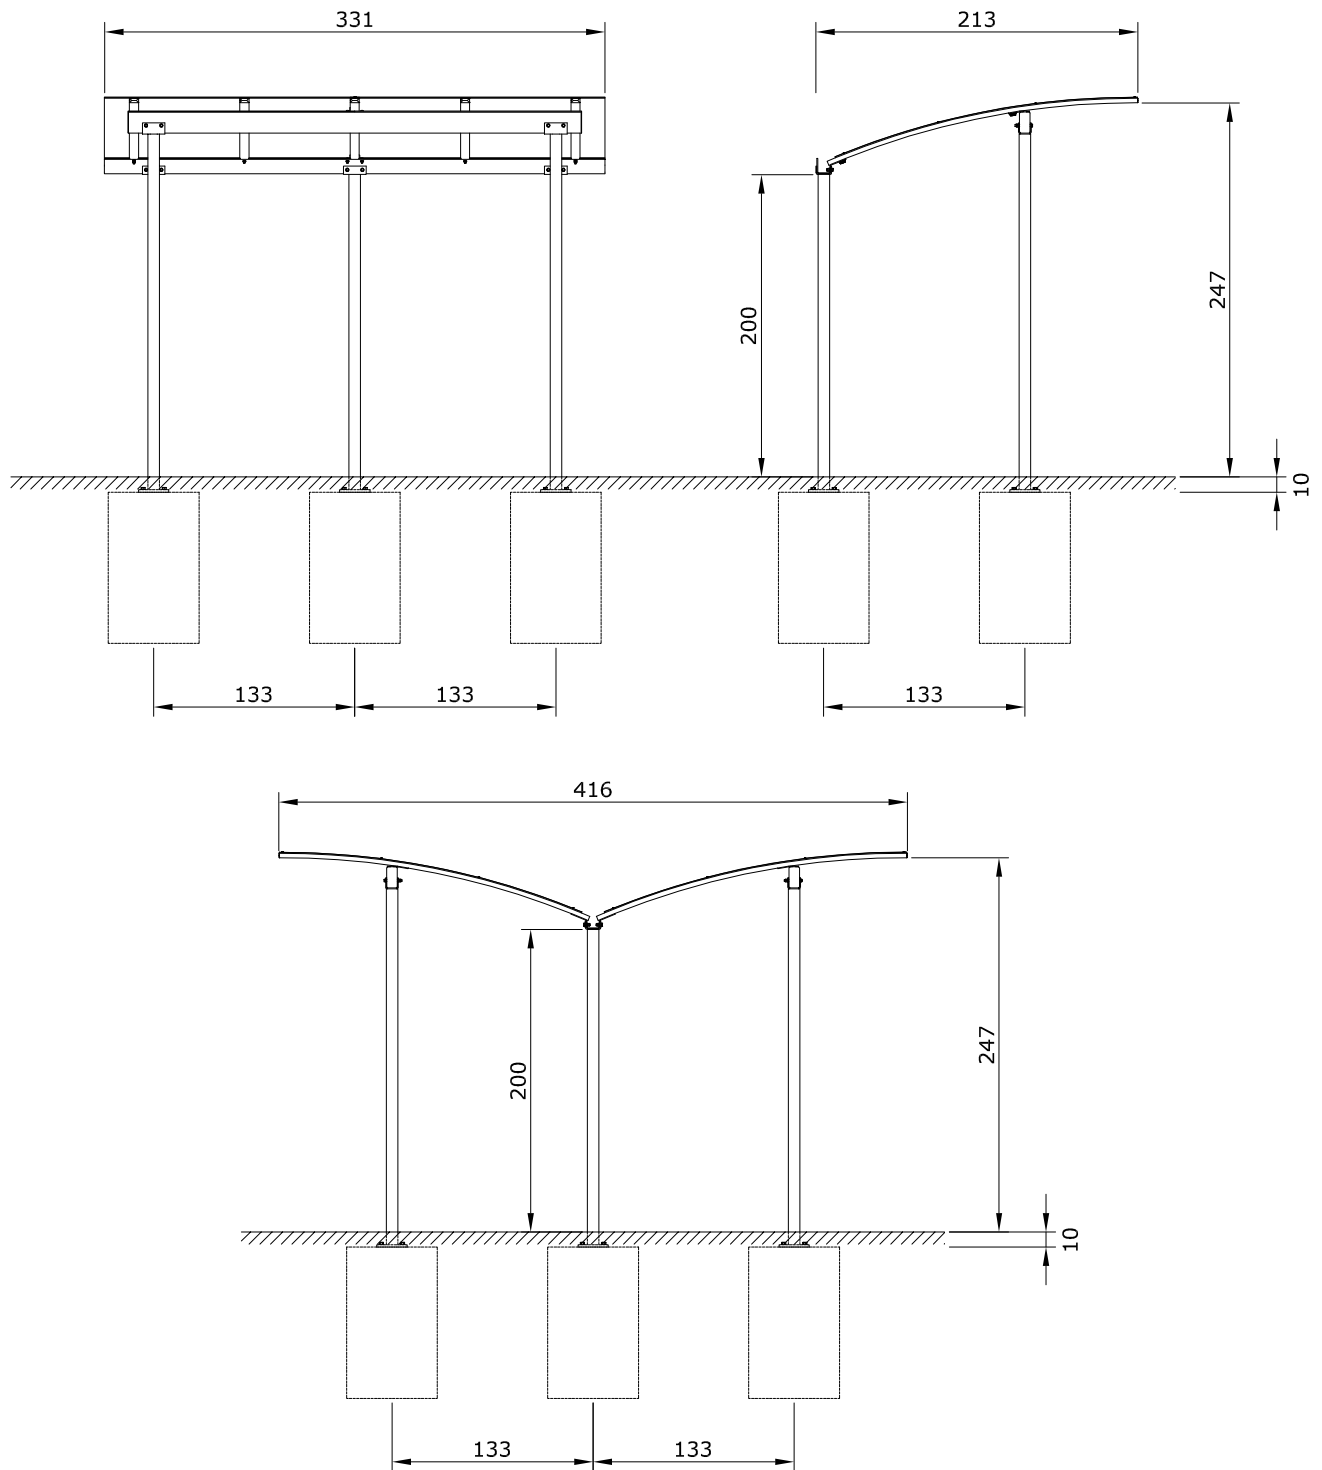


Maßstab 1:50

PENSILINA COMBI  
ÜBERDACHUNG COMBI  
SHELTERS COMBI

ORIGINAL  
**euroform** W<sup>®</sup>

MOD. 750

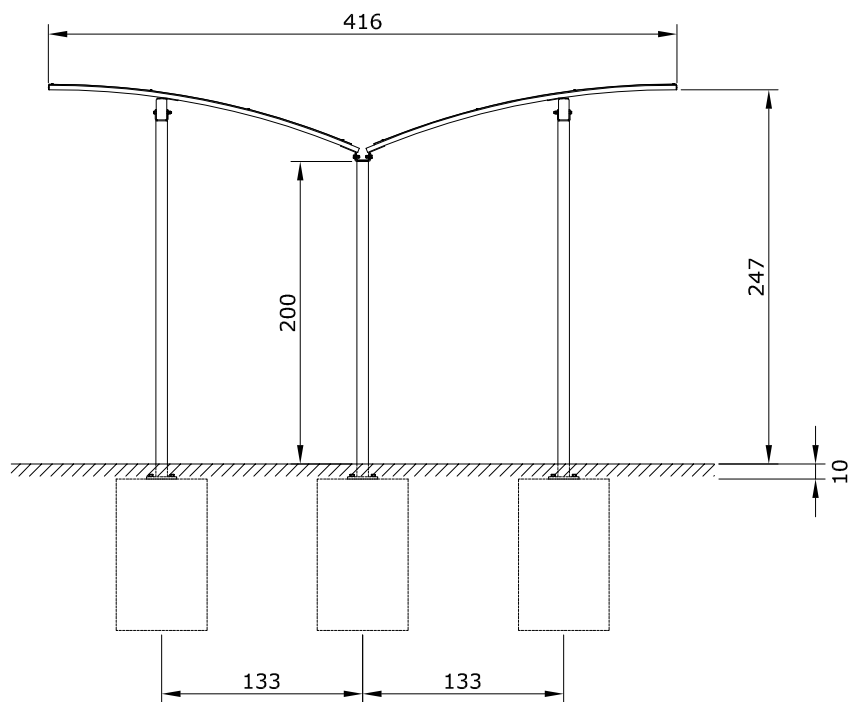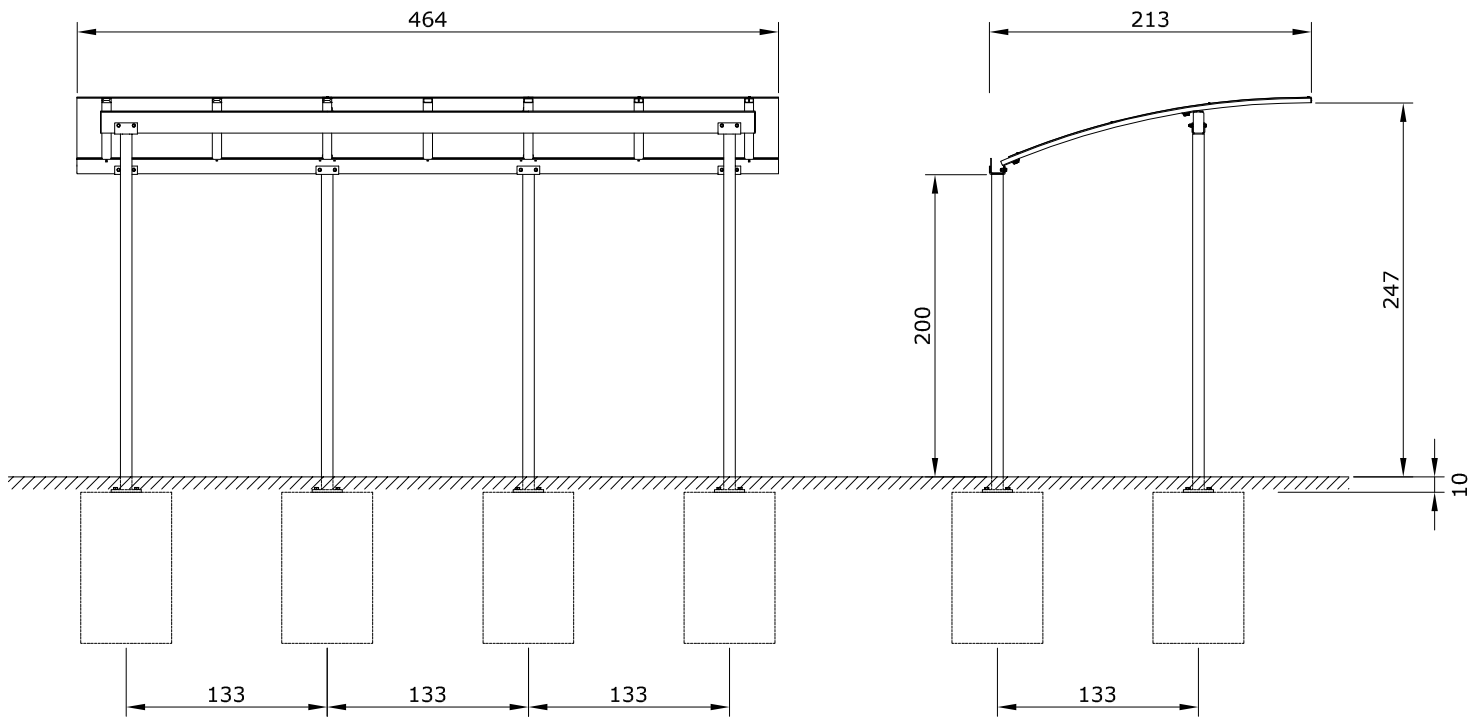

Maßstab 1:50